




APARTMENT HOTEL "BENDITA MARE"  
 situated in regulated real property  
 III- 61,431,64 and 462, quarter14  
 according to the plan of resort  
 complex "Golden sands"

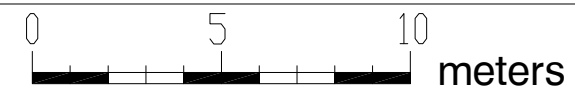


Underground floor- elev.-3.55

SECTION "B"

Silent games and snooker- 78.14 sq.m.  
 Hairdresser and beautician- 32.61 sq.m.  
 Internet club- 29.97 sq.m.  
 Sport and rehabilitation center- 487.75 sq.m.  
 Store areas- 62.68 sq.m.

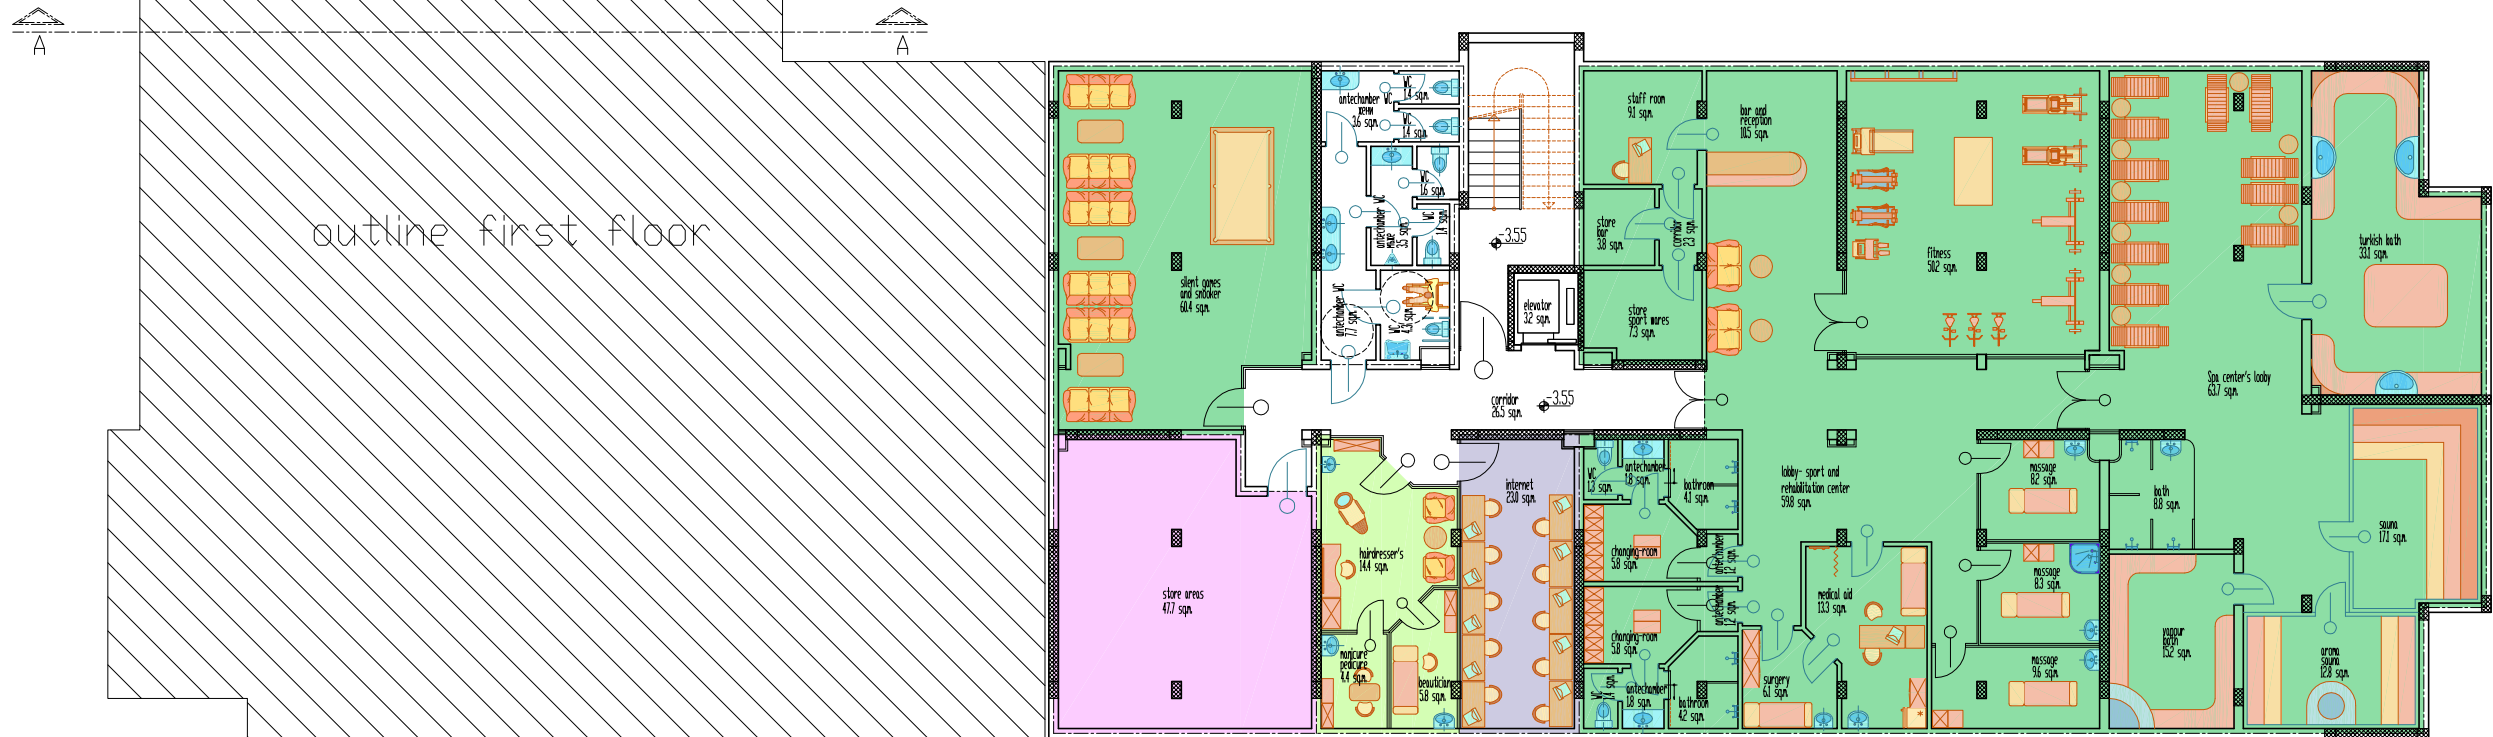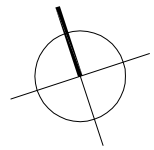

APARTMENT HOTEL "BENDITA MARE" situated in regulated real property III- 61,431,64 and 462, quarter14 according to the plan of resort complex "Golden sands"	Underground floor - elev.-3.55	Scale 1:200
	investor: " ASPI TOUR " Ltd.	
 "ARHPRO" Ltd. Varna	stage: PRELIMINARY PROJECT	date
	part: ARCHITECTURE	september 2006
	drafter: E.Rasheva arch.tecn.	<i>[Signature]</i>
	designed by: R. Rashev dipl. arch.	<i>[Signature]</i>
	investor:	<i>[Signature]</i>
manager: Rodoslav Rashev	<i>[Signature]</i>	